


ALLEY

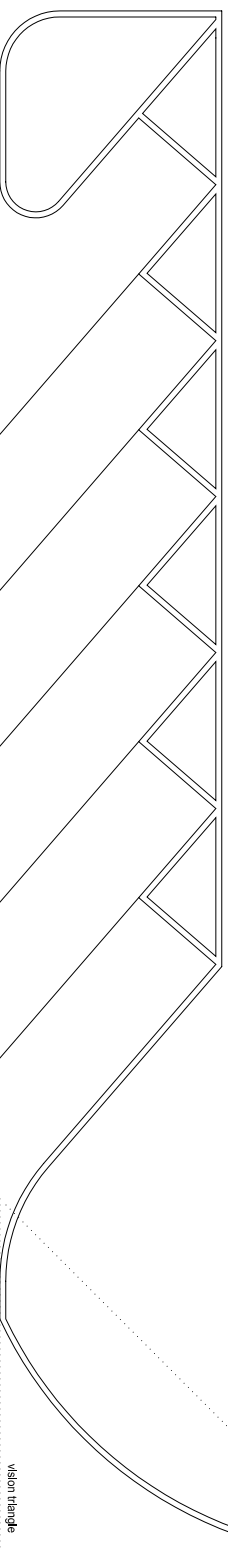

vision triangle



80' ROW

N. FIR STREET


COUNTRY
SIDE
LIVING

PROPOSED
18 BED
MEMORY CARE
For Erik Berkey

FIRST FLOOR PLAN

SCALE: 1/16" = 1'-0"

12.10.2009

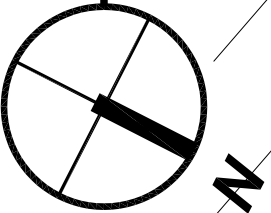

LRS
ARCHITECTS

720 NW Davis
Suite 300
Portland OR 97209
503.221.1121
www.lrsarchitects.com
503.221.2077

2nd AVENUE
80' ROW

LRS Architects, Inc. © 2009