


**PROPOSED
18 BED
MEMORY CARE**
For Erik Berkey

LRS 720 NW Davis
Suite 300
Portland OR 97209
ARCHITECTS 503.221.1121
www.lrsarchitects.com
503.221.2077

LRS Architects, Inc. © 2009

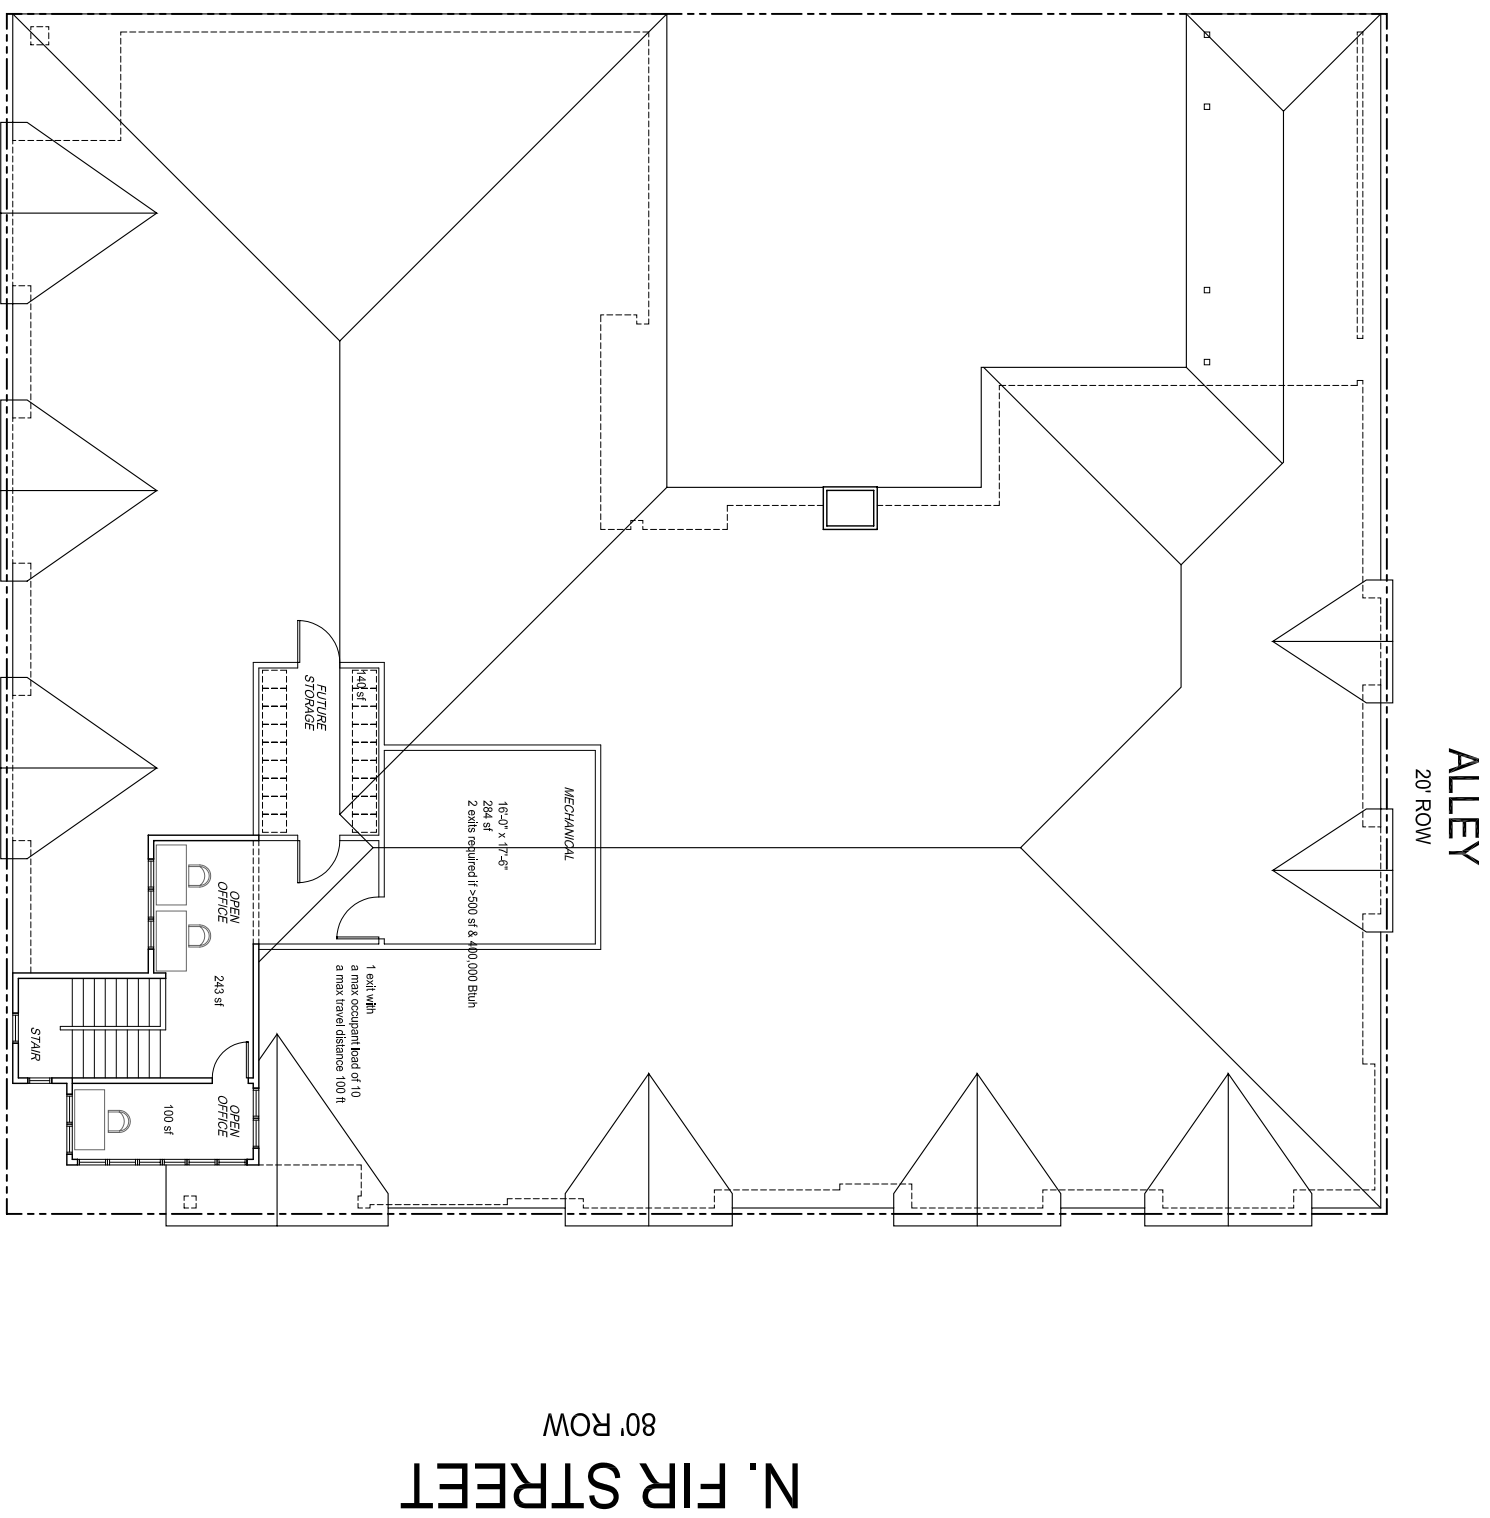

2nd AVENUE
80' ROW

N. FIR STREET
80' ROW

SECOND FLOOR PLAN

SCALE: 1/16" = 1'-0"

12.10.2009

